



## PROVISION OF SUPPLY, DELIVERY, INSTALLATION AND COMMISSION OF FIRE PUMPS, AND FIREFIGHTING SYSTEMS FOR ZAMBIA MEDICINES AND MEDICAL SUPPLIES AGENCY (ZAMMSA) REGIONAL WAREHOUSE IN LUANSHYA DISTRICT

Addendum #1: RFP-ZMB-LUANSHYA-FIRESYSTEM-2022

Date of Issue: November 4<sup>th</sup>, 2022

The purpose of this addendum is to respond to all questions submitted as of October 28<sup>th</sup>, 2022 and add the following attachments to section 3 of the RFP:

1. Annexure- K Hazardous Store - drawing
2. Annexure -J Luanshya Hub Layout - drawing


Offerors shall note that the deadline to submit questions has passed and Chemonics International will not respond to questions submitted after October 28, 2022 deadline.

Additionally, all offerors shall note that Chemonics International will be the sole contracting party to any resulting subcontract. Bidders must rely only on written guidance from Chemonics International in preparing their proposals and should not rely on any promises or speculation from a third party.

Any inquiries regarding this correspondence should be addressed to [SPDprocurement@ghsc-psm.org](mailto:SPDprocurement@ghsc-psm.org) . No phone calls will be accepted, and all questions must be in writing. Thank you for your continued interest in GHSC-PSM Zambia.

Item No.	RFP Reference	Details
1	N/A	What is the Capacity of the water tank? <a href="#">542m3 (Cubic meters)</a>
2	N/A	What are the dimensions in the Pump house? <a href="#">3.68m x 4.68m = 17.2m2</a>
3	Attachment J	Where is the complete layout of ZAMMSA Luanshya Hub? <a href="#">See annexure Luanshya hub layout-drawing</a>
4	Attachment K	What are the dimensions of the Hazardous building? <a href="#">See annexure Hazardous store-drawing</a>
5	N/A	What is the period in which the project is to be completed? <a href="#">4 to 6 months, and base on the assessment of the works involved.</a>



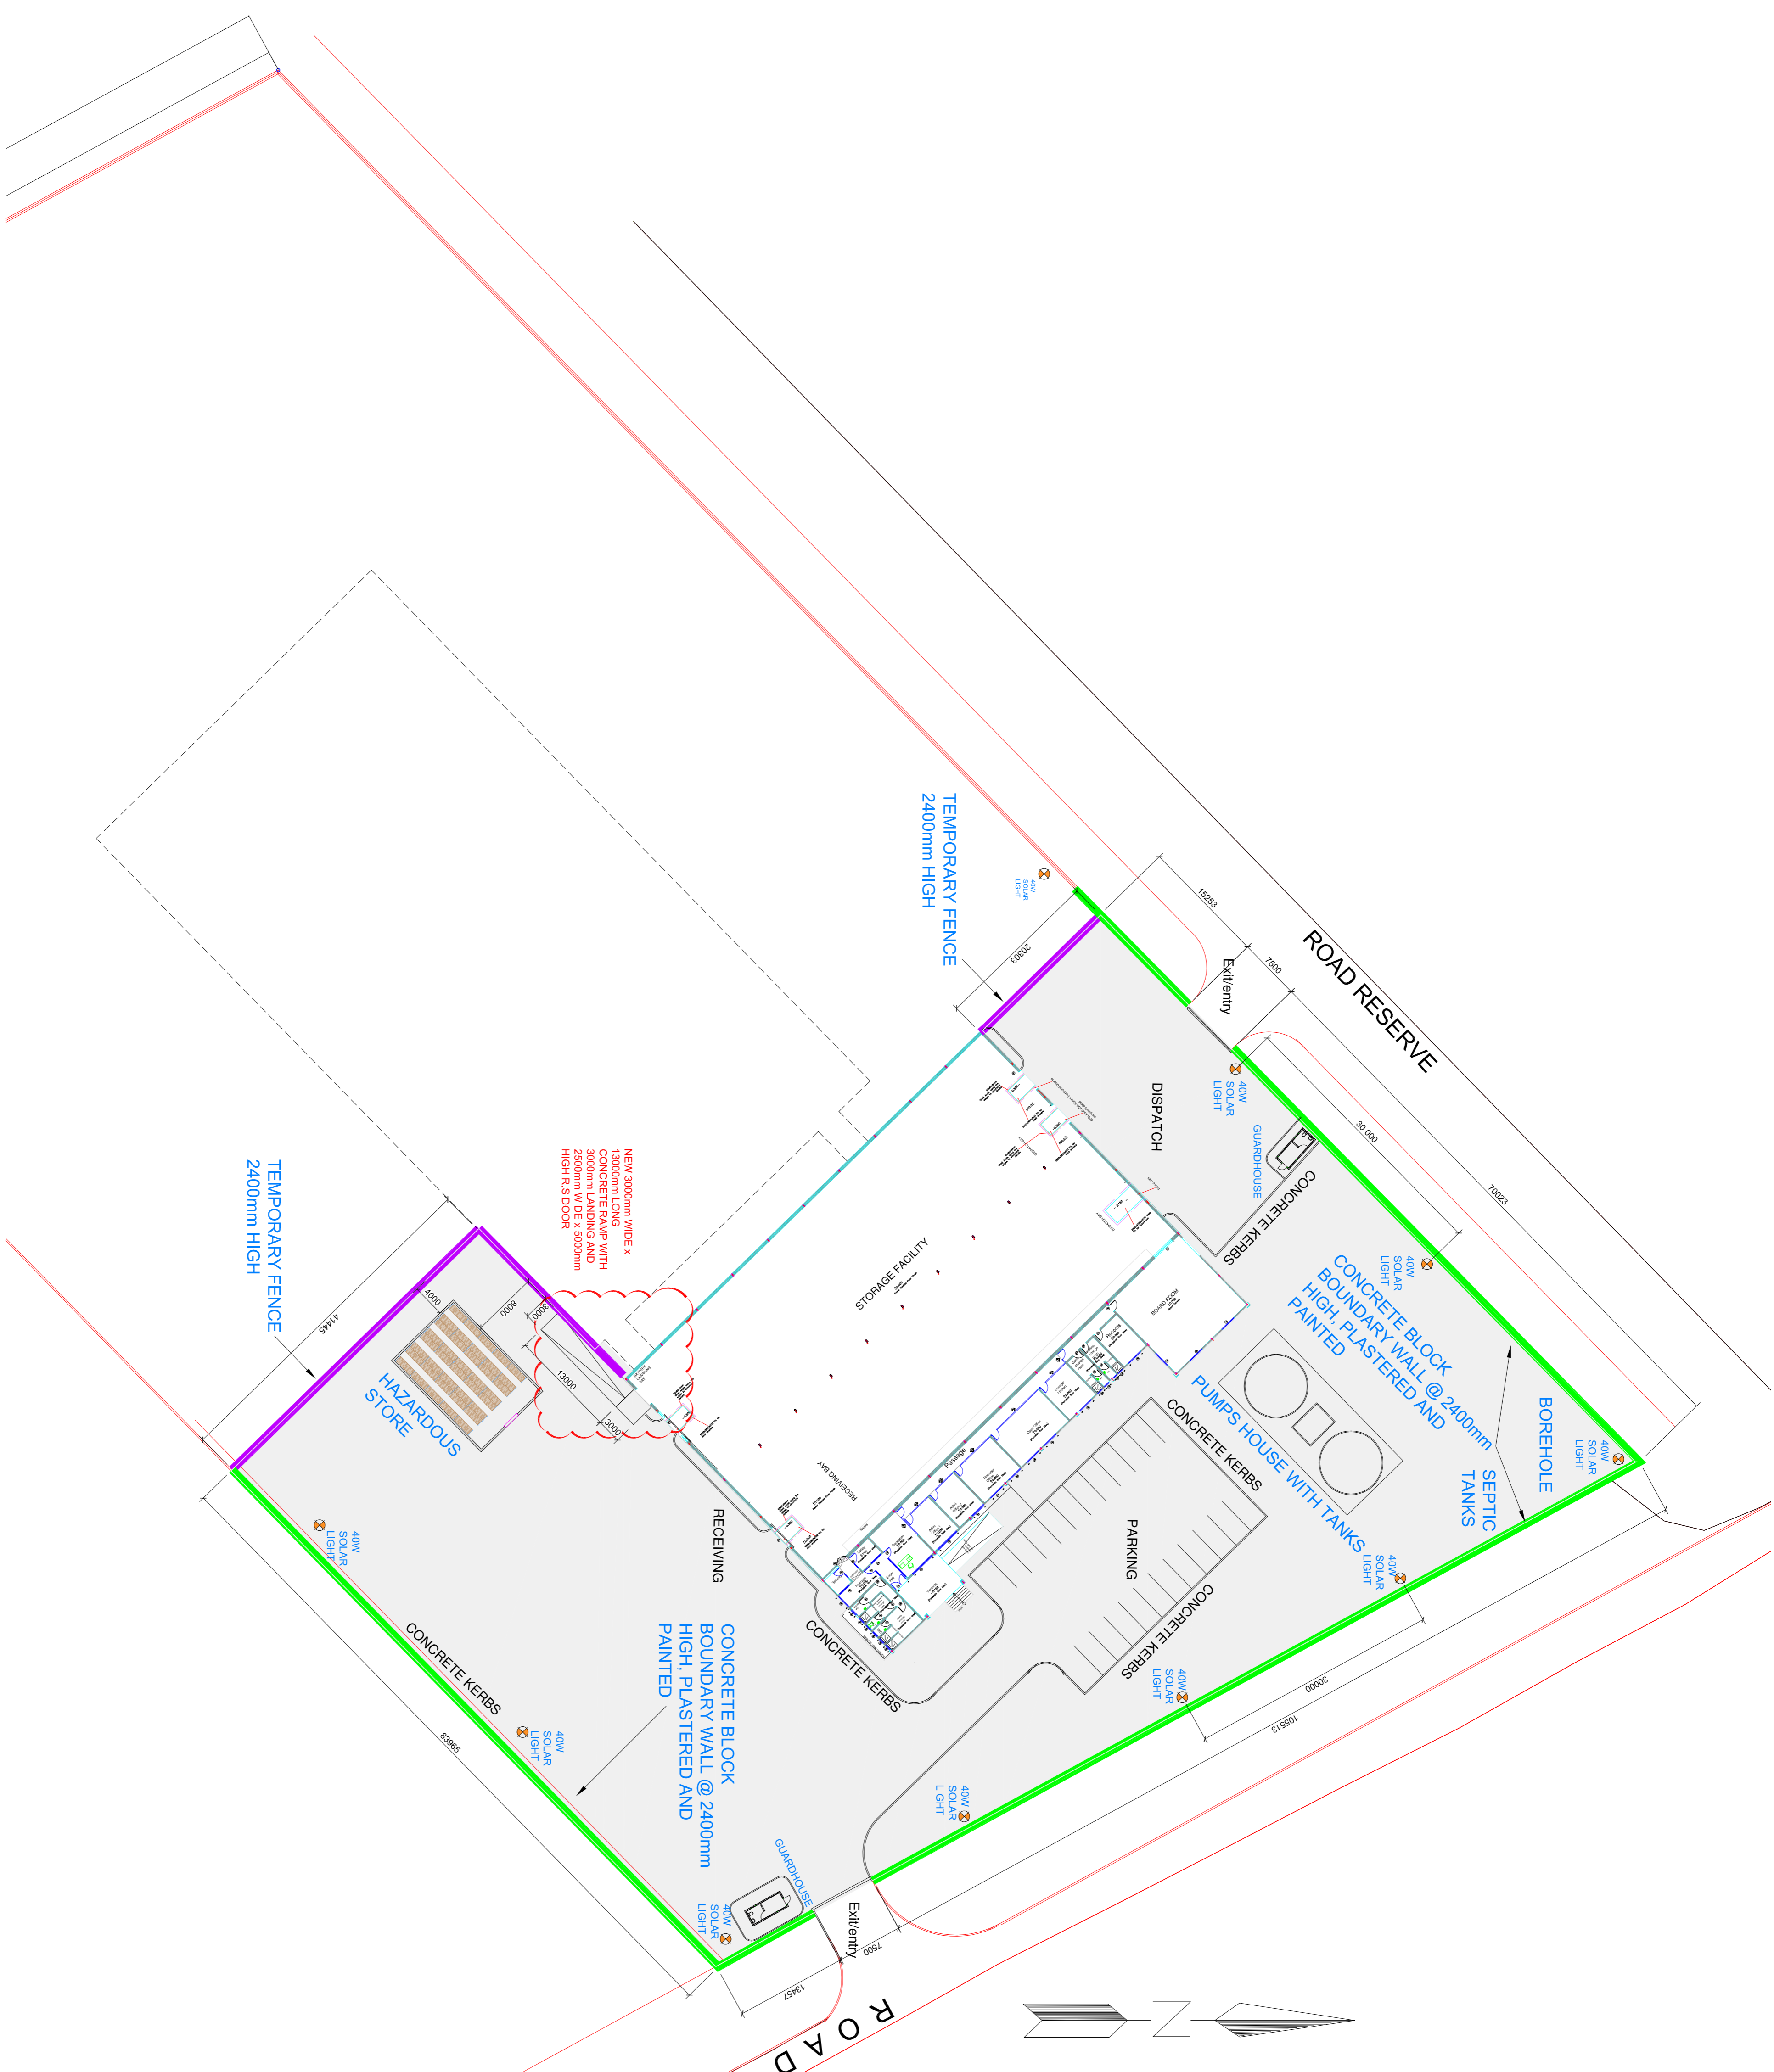

**PHASE TWO**

1. HARDSTAND AREA	=	7 613m <sup>2</sup>
2. CONCRETE KERBING	=	241 771mm
3. BOUNDARY WALL	=	296 000mm
4. TEMPORARY FENCE	=	90 000mm

BEACON = 4120C  
 N = 060561.7537  
 E = 1329042.3962  
 Z = 1329.009  
 Code = IFCF

PROJECT: LUNSHYA SITE ZAMBIA  
 DRAWING TITLE: SITE PLAN PHASE TWO

DRAWING NUMBER: MSL/2018/01/01	SCALE: AS	REVISION: B	DATE: JUNE 2018
--------------------------------	-----------	-------------	-----------------

CLIENT: MSL  
 THE DRAWING AND ALL INFORMATION THEREIN REMAINS THE PROPERTY OF "CONSULTANT" AND NO PART THEREOF MAY BE REPRODUCED OR TRANSMITTED IN ANY FORM OR BY ANY MEANS WITHOUT THE WRITTEN PERMISSION OF "CONSULTANT".

CONSULTANT: **Specialist**  
**Engineering**  
**Consultants**  
 TEL: +27 (0)11 518 9145  
 EMAIL: info@specialist.co.za

REV: A	DESCRIPTION: PUMPS AND TANKS, NEW RAMP RELOCATED AS SHOWN	DATE: 11/06/18	DRAWN:
REV: B	DESCRIPTION: HARDSTAND AND BOUNDARY FENCE SHOWN	DATE: 11/06/18	DRAWN:

**SITE PLAN**  
 SCALE 1:300